

Key




01 CLOAKROOM WC
GEOMETRIC FEATURE BLOCK WALL



06 INTERIOR DOORS




02 HERRINGBONE / CHEVRON FLOOR (ANTIQUE GREY)
HALL - DINING - KITCHEN - FAMILY

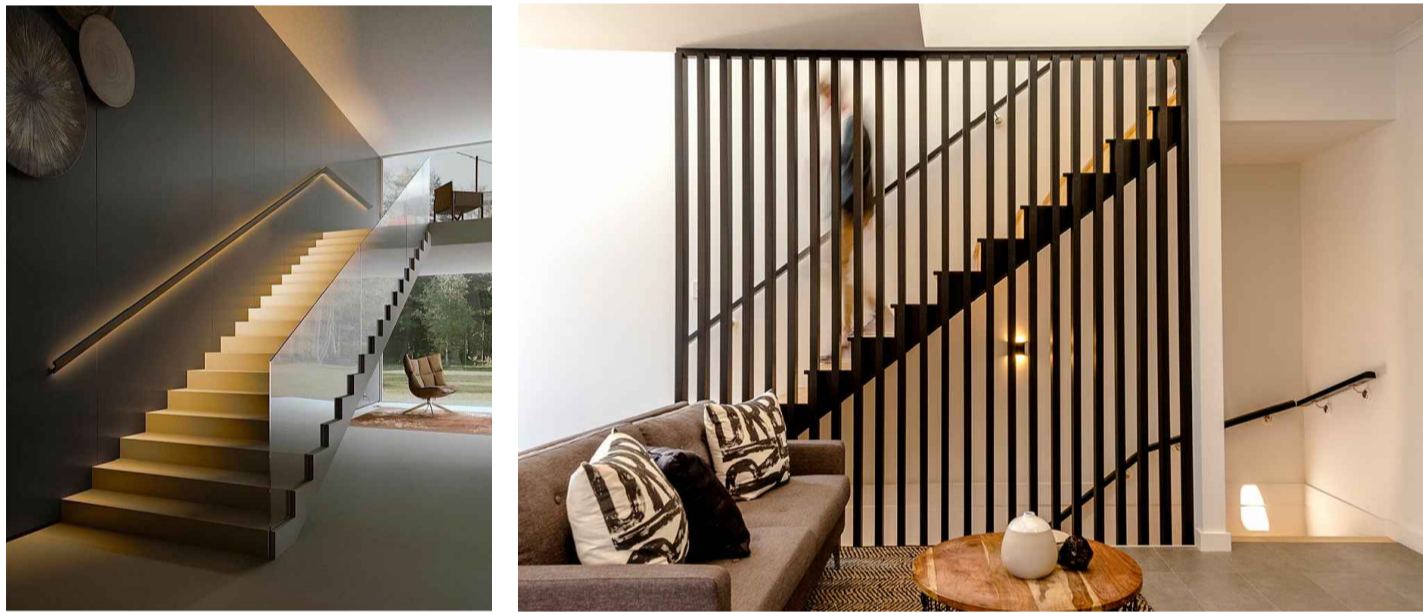

03 STAIRCASE



04 FEATURE FIRE PLACE
DINING - FAMILY

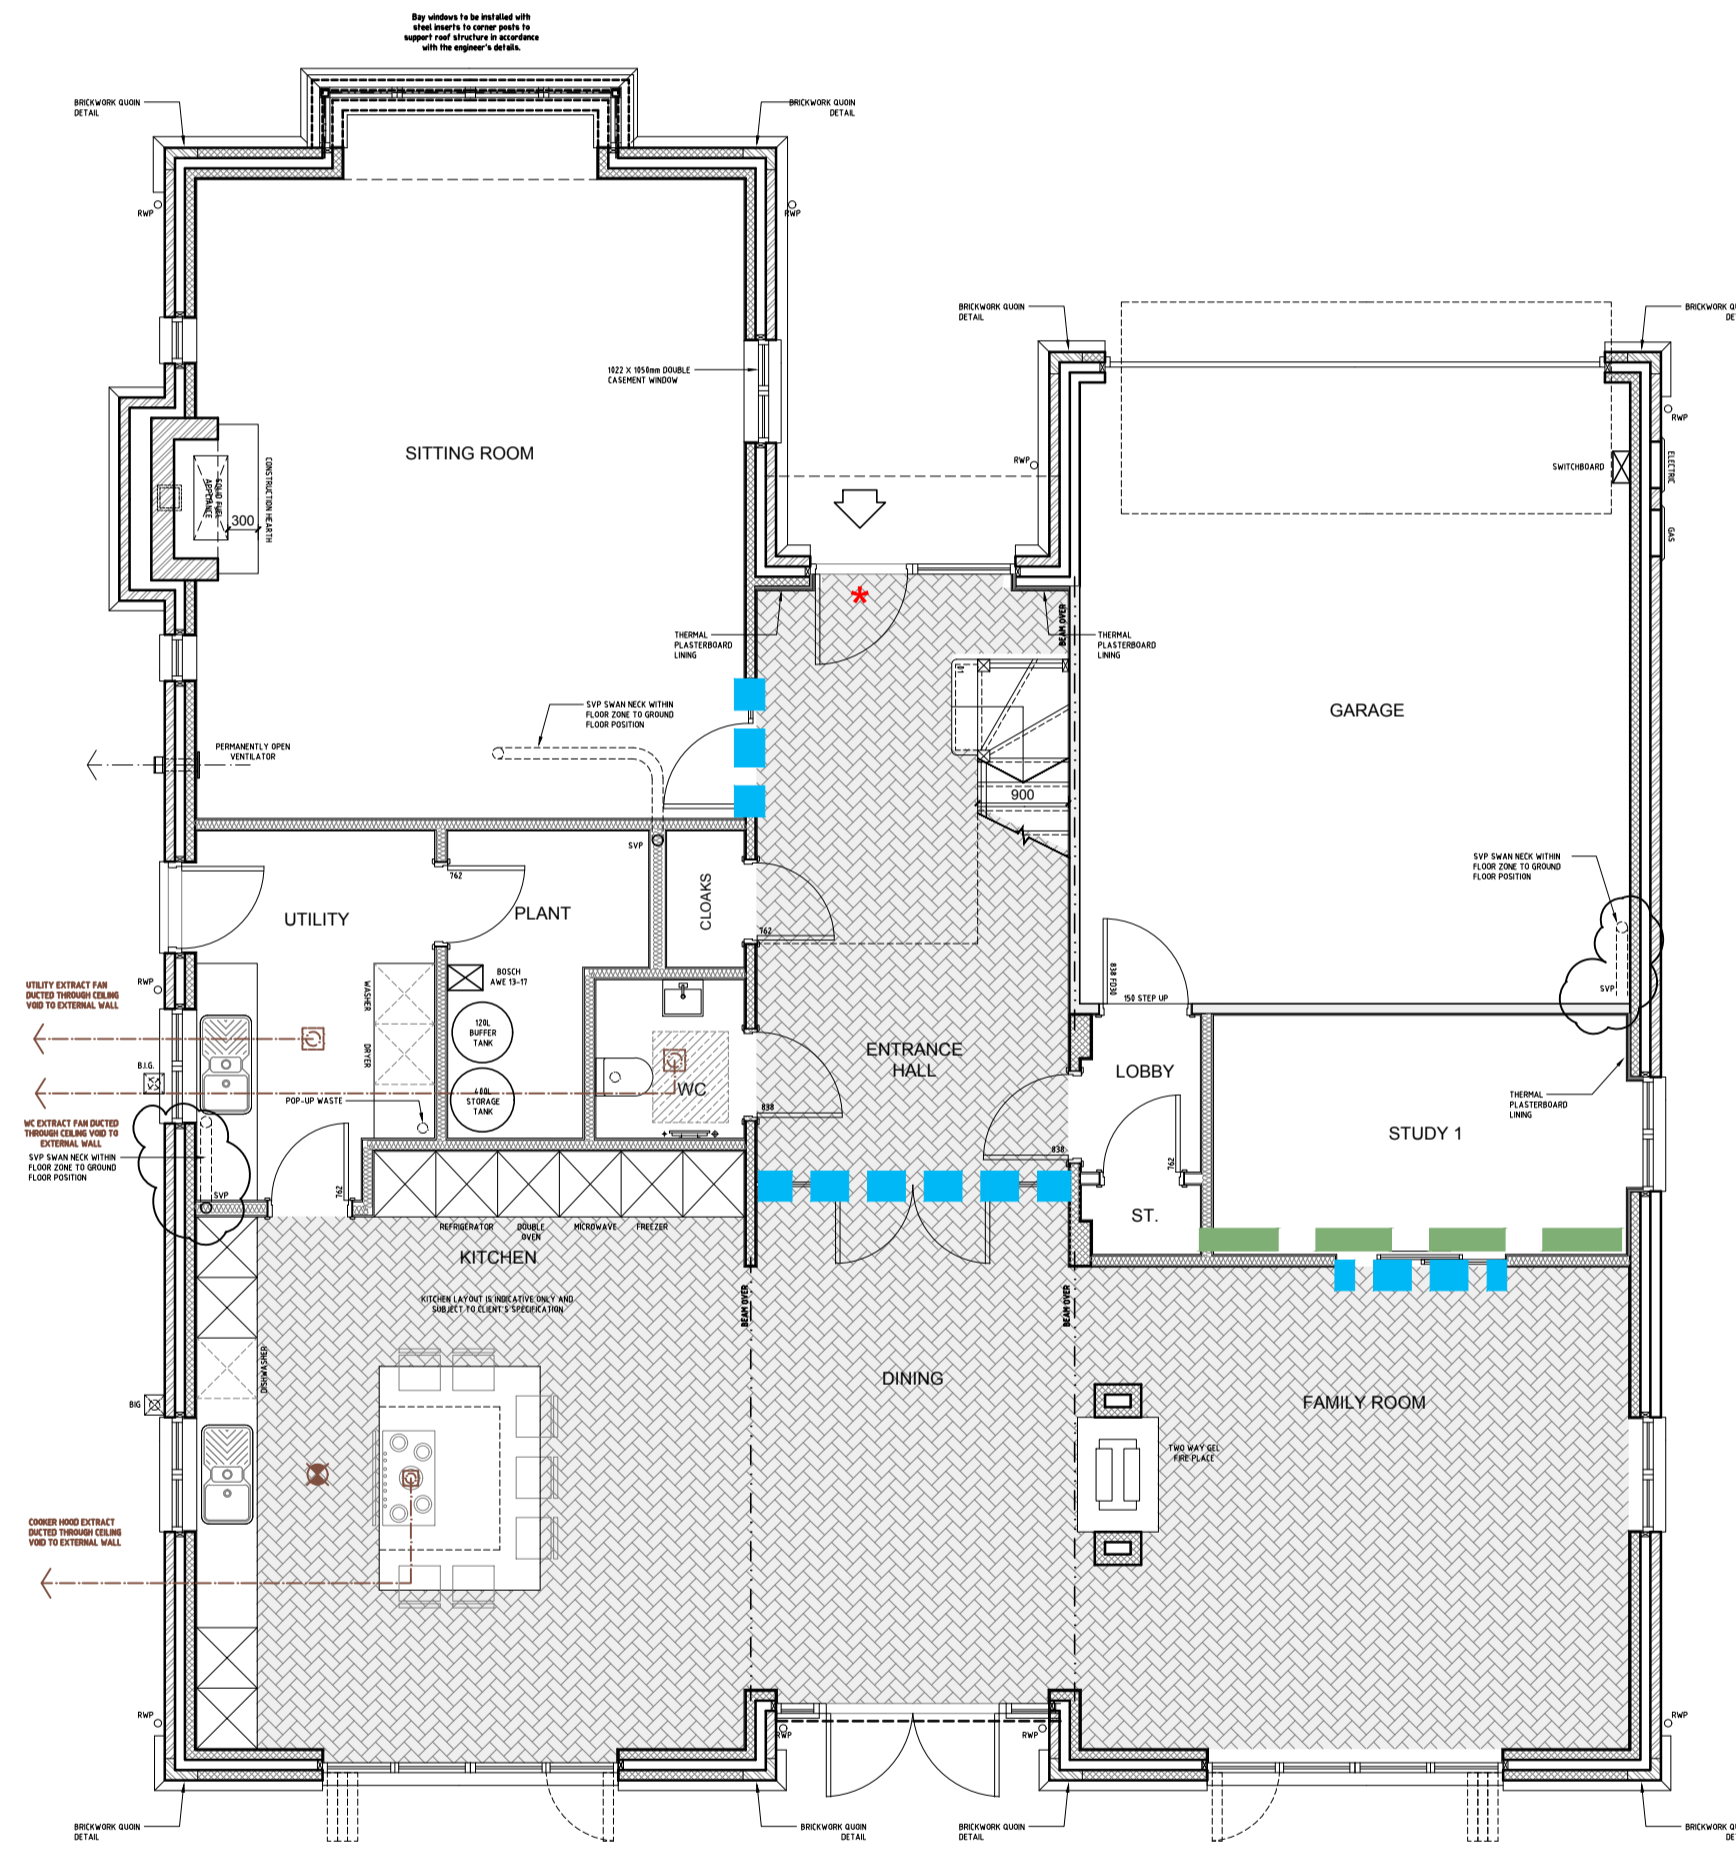


A GROUND FLOOR PLAN
1:75



07 STORAGE ROOM DIVIDER
FAMILY - BONUS



08 CRITTALL STYLE SCREENS
FAMILY - BONUS & HALLWAY - DINING

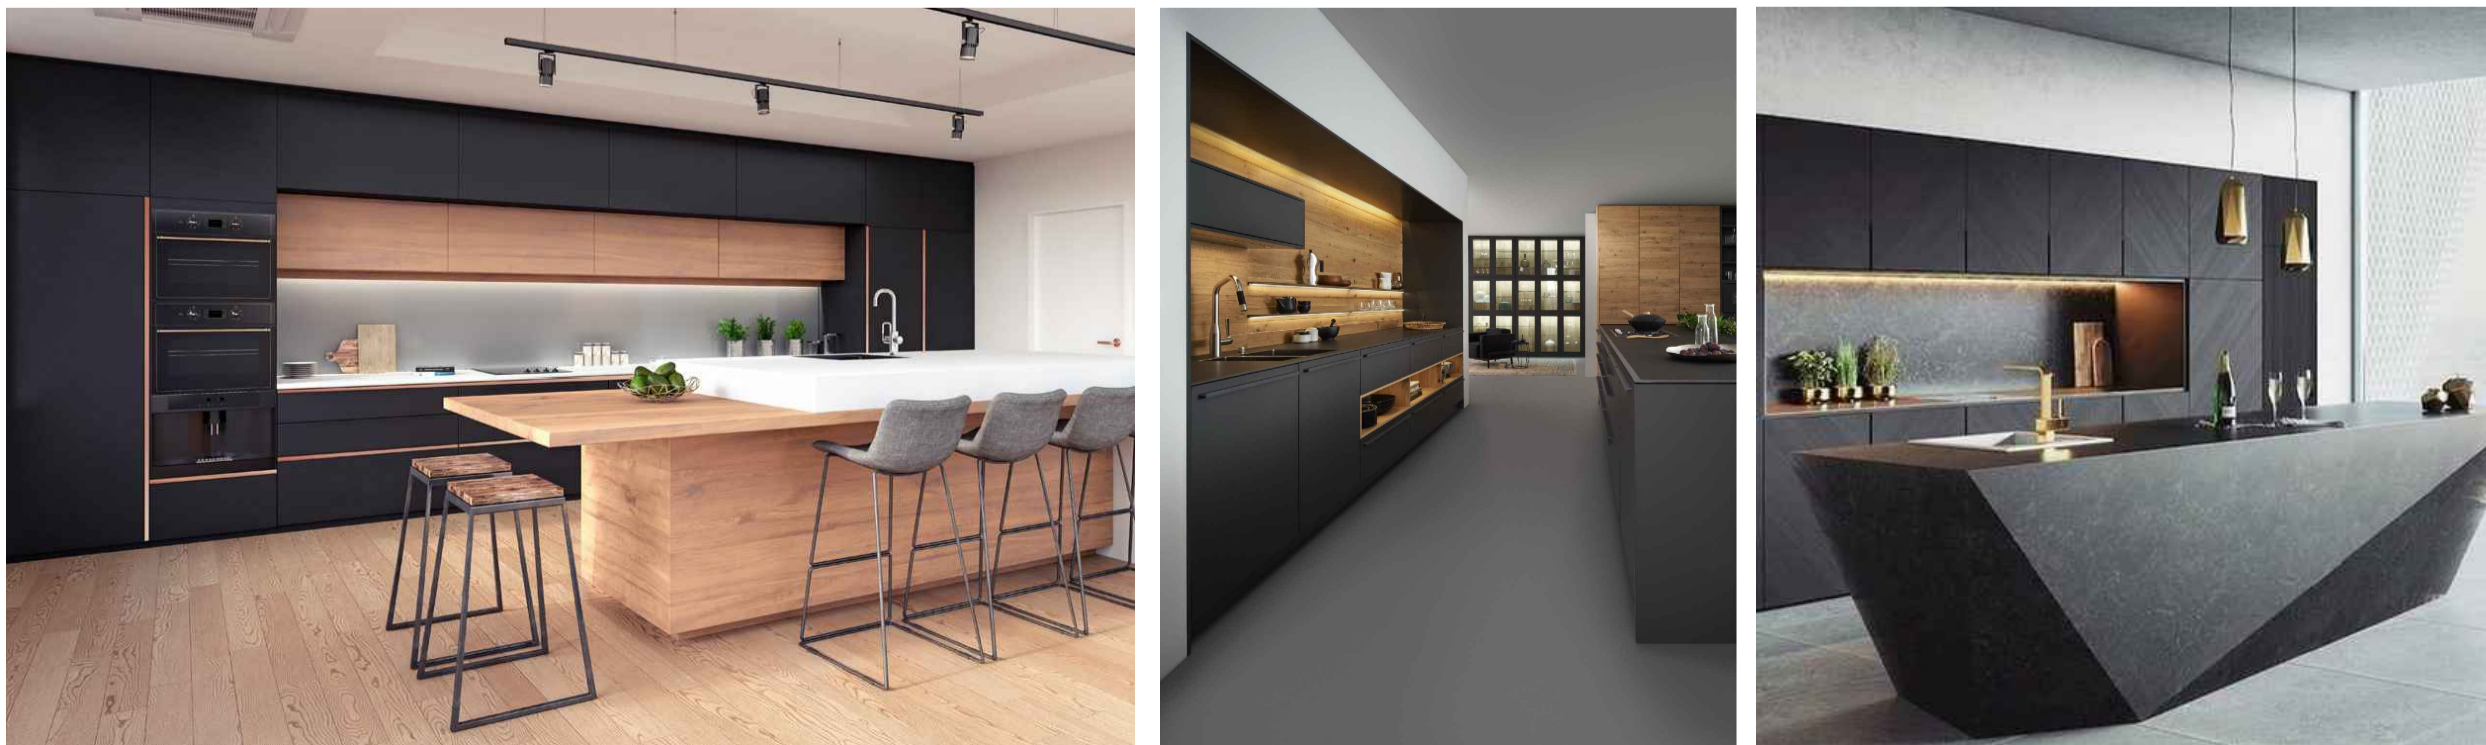

05 KITCHEN DESIGN INTENT

Rev	Description	Date
P01	General update	08.02.23
P00	Preliminary issue	07.02.23



Whitebox Architecture + Design
3 Kenswick Manor
Lower Broadheath
Worcester WR2 6QB

Client

Project
MEREWOOD FARM, MALTHOUSE LANE
EARLSWOOD

Drawing Title
INTERIOR DESIGN - MOOD BOARD 1
(PLOTS 1 and 2)

Project No.	Drawing No.	Revision
1142	WHB-MA[20]1000	P01
Scale	Date	Drawn by
1:75@A1	07.02.23	WHB
Status	INTERIOR DESIGN	