


01 SHOWER SCREENS / ENCLOSURES

07 COMBINED BATH / SHOWER AREA
MASTER ENSUITE & FAMILY BATH



02 MASTER VANITY UNIT

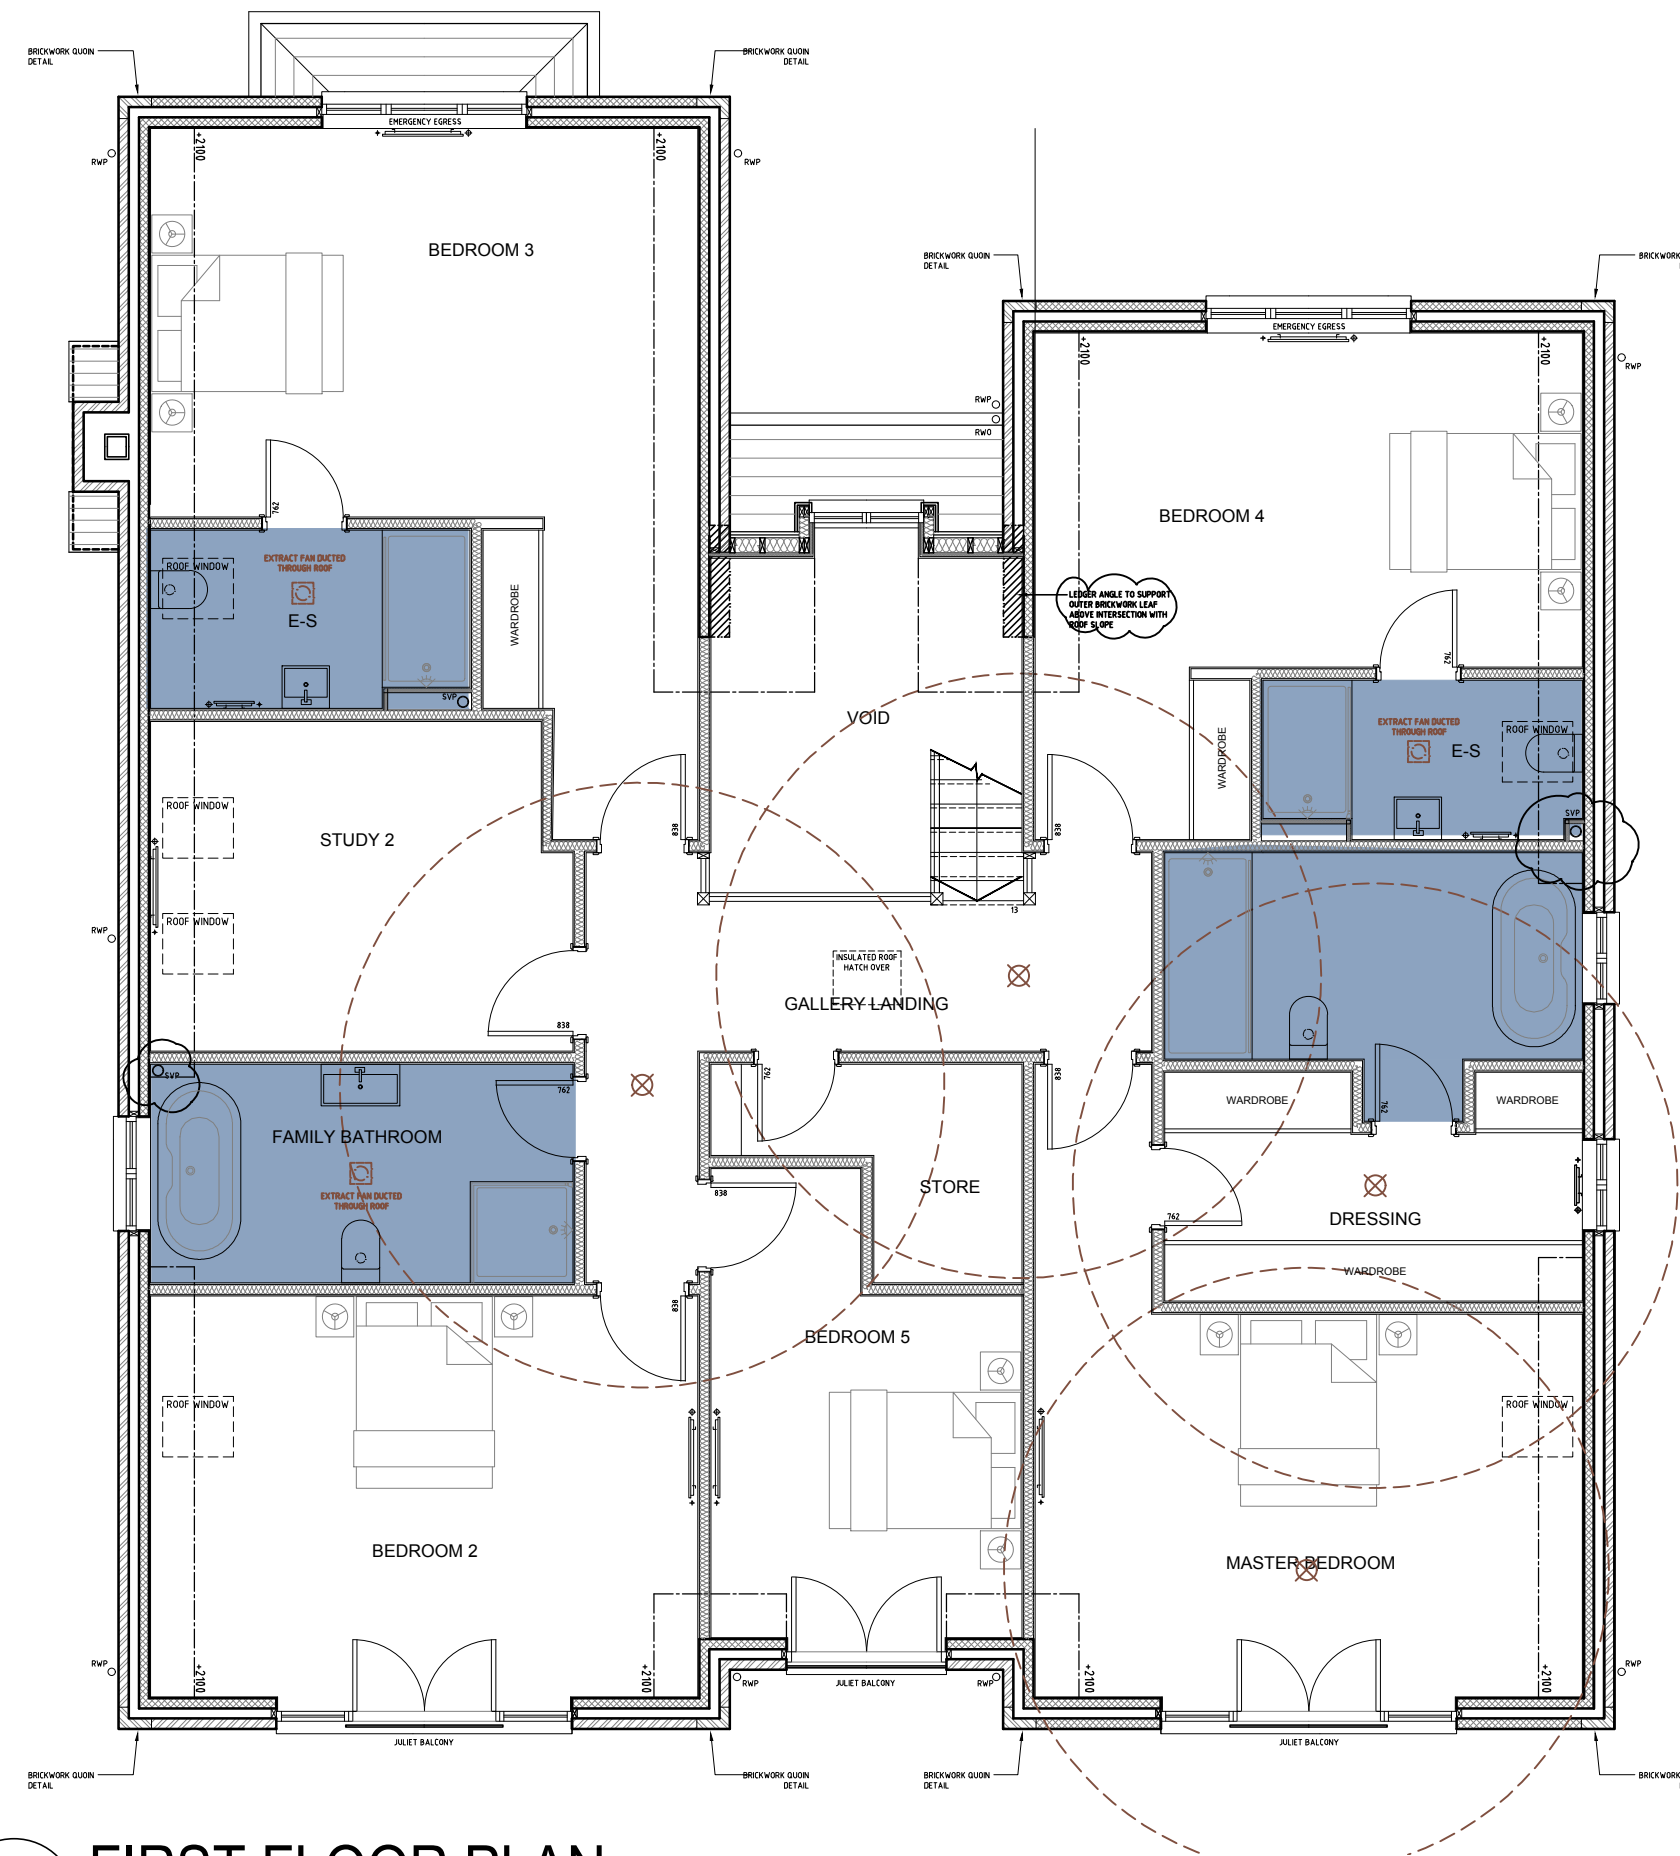

A FIRST FLOOR PLAN
1:75



06 FLOOR / WALL TILING (BLACK & WHITE)
GEOMETRIC PATTERNS



03 BLOCK TILING TO SHOWER / BATH




04 BATH PLATFORM



05 WALL TILES



P01	General update	08.02.23
P00	Preliminary issue	07.02.23
Rev	Description	Date

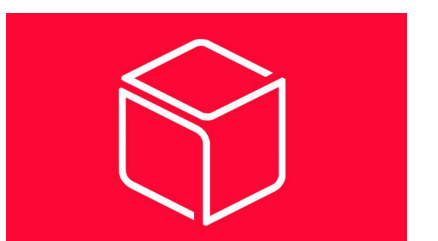

Whitebox Architecture + Design
3 Kenswick Manor
Lower Broadheath
Worcester WR2 6QB

Client

Project
MEREWOOD FARM, MALTHOUSE LANE
EARLSWOOD
Drawing Title
INTERIOR DESIGN - MOOD BOARD 2
(PLOTS 1 and 2)

Project No.	Drawing No.	Revision
1142	WHB-MA[20]1001	P01
Scale	Date	Drawn by
1:75@A1	07.02.23	WHB

Status
INTERIOR DESIGN