



Key

1. Red facing brickwork (Stockwell Antique)
2. Blue facing brickwork to plinths, cills and headers (Staffordshire Blue)
3. Render. Colour: White (RAL 9010)
4. Clay roof tiles (Brown Brindle)
5. Aluminium door / window system. Colour: Anthracite Grey (RAL 7016)
6. Aluminium door / window system. Colour: Quartz Grey (RAL 7039)
7. Clear glass balustrade
8. Aluminium spandrel panel. Colour: Quartz Grey (RAL 7039)
9. Photovoltaic panel
10. Roof window. Colour: Anthracite Grey (RAL 7016)
11. Garage door to match windows

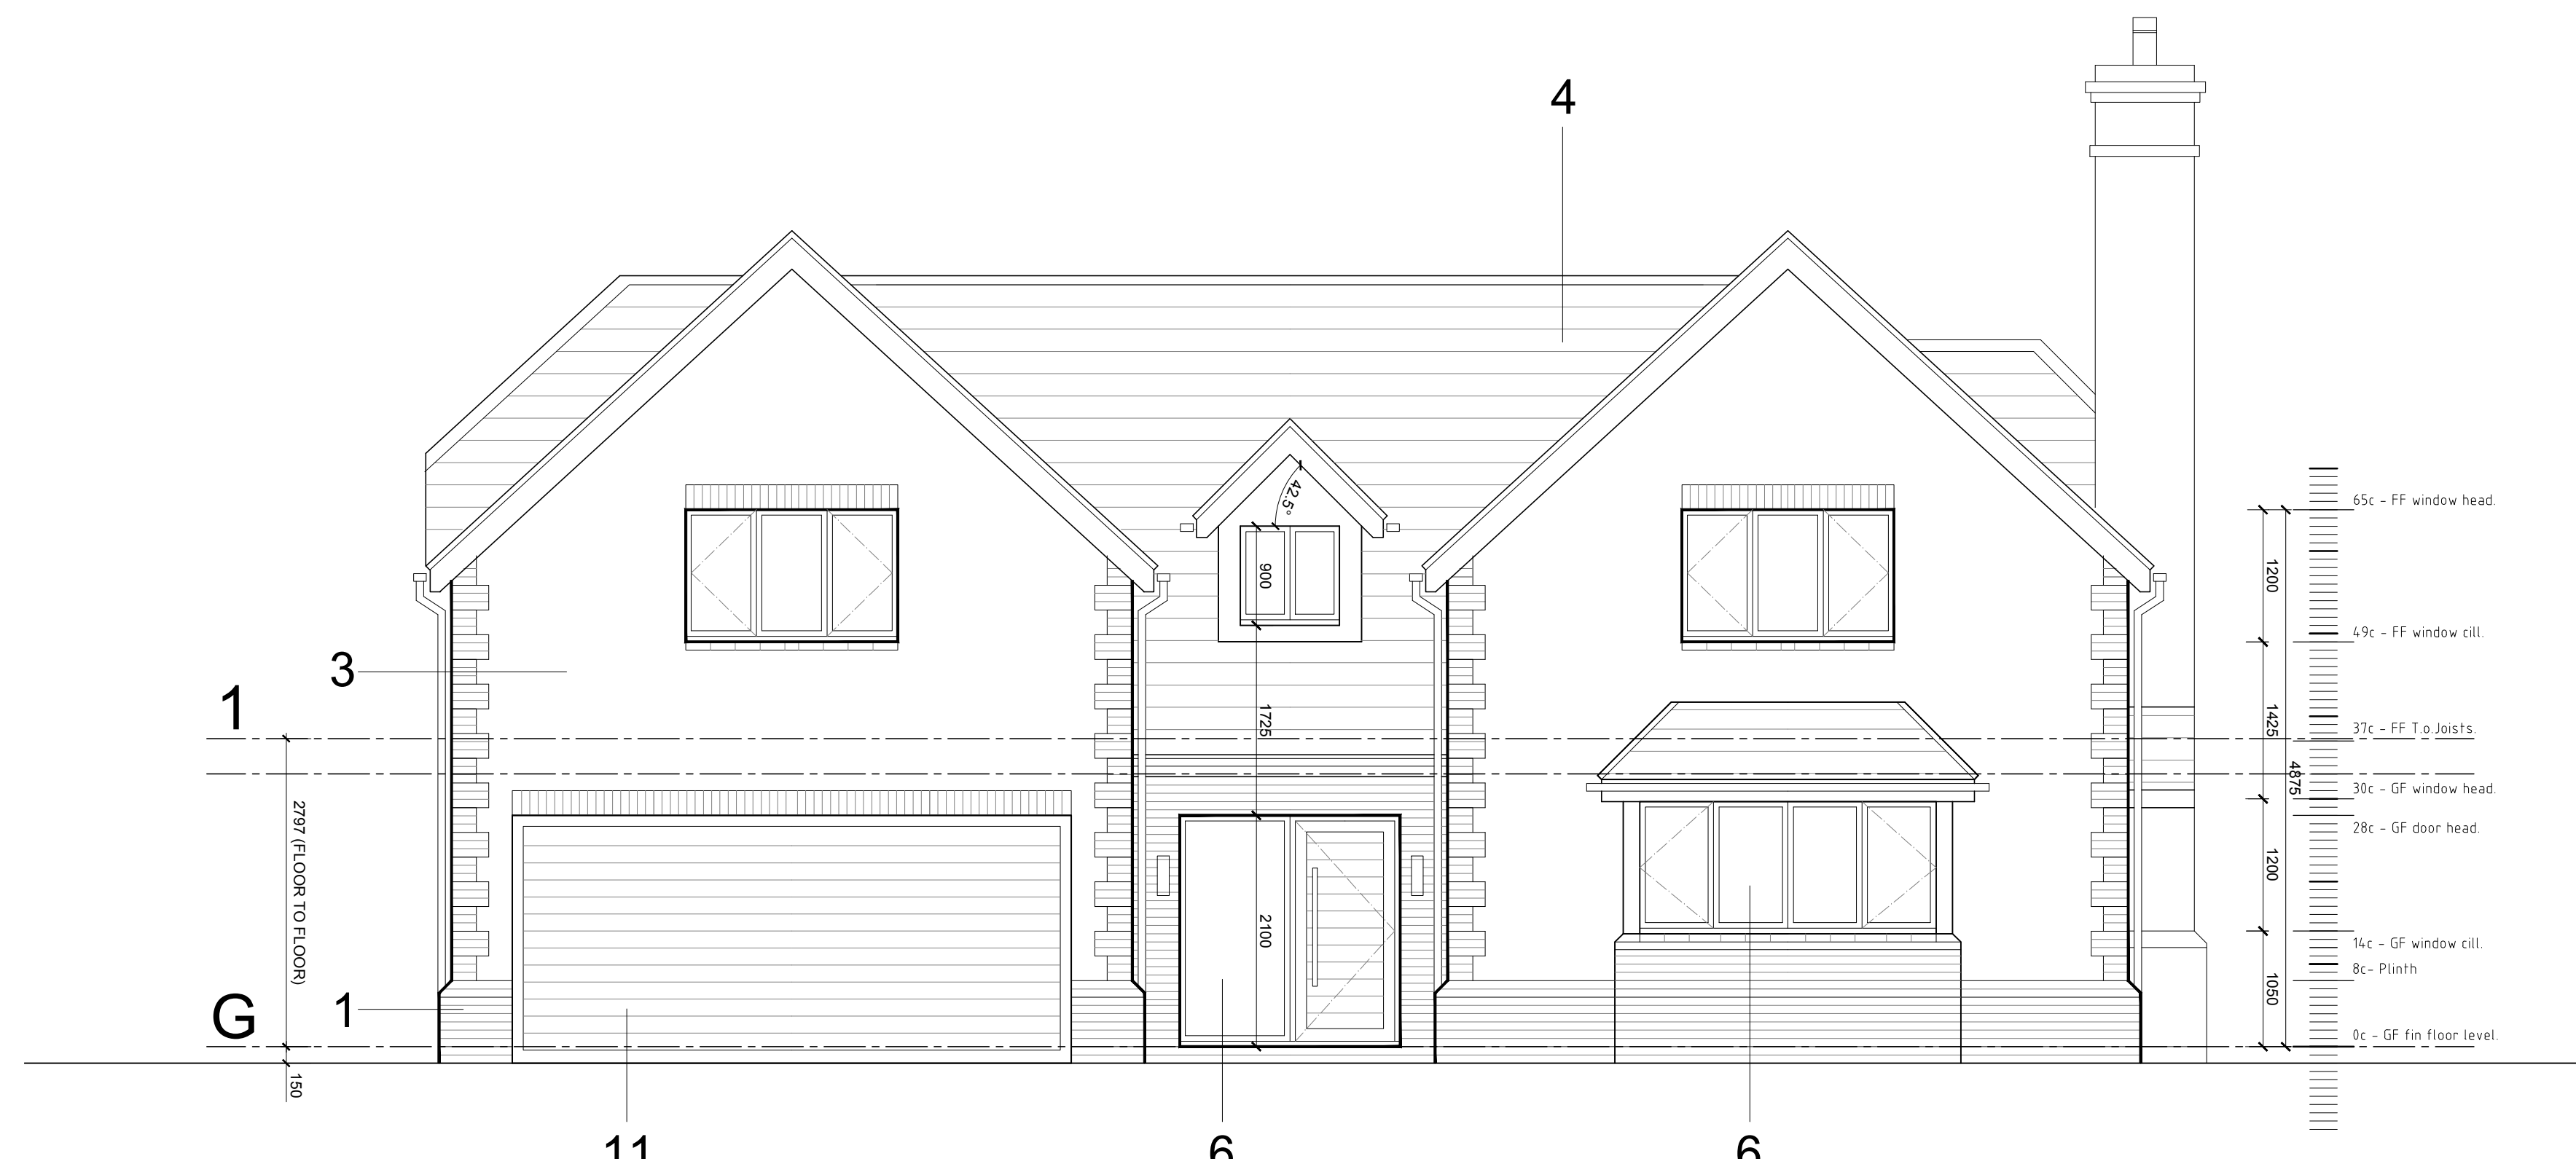


01 FRONT ELEVATION  
1:50

SCALE 1:50  
SCALE 1:1

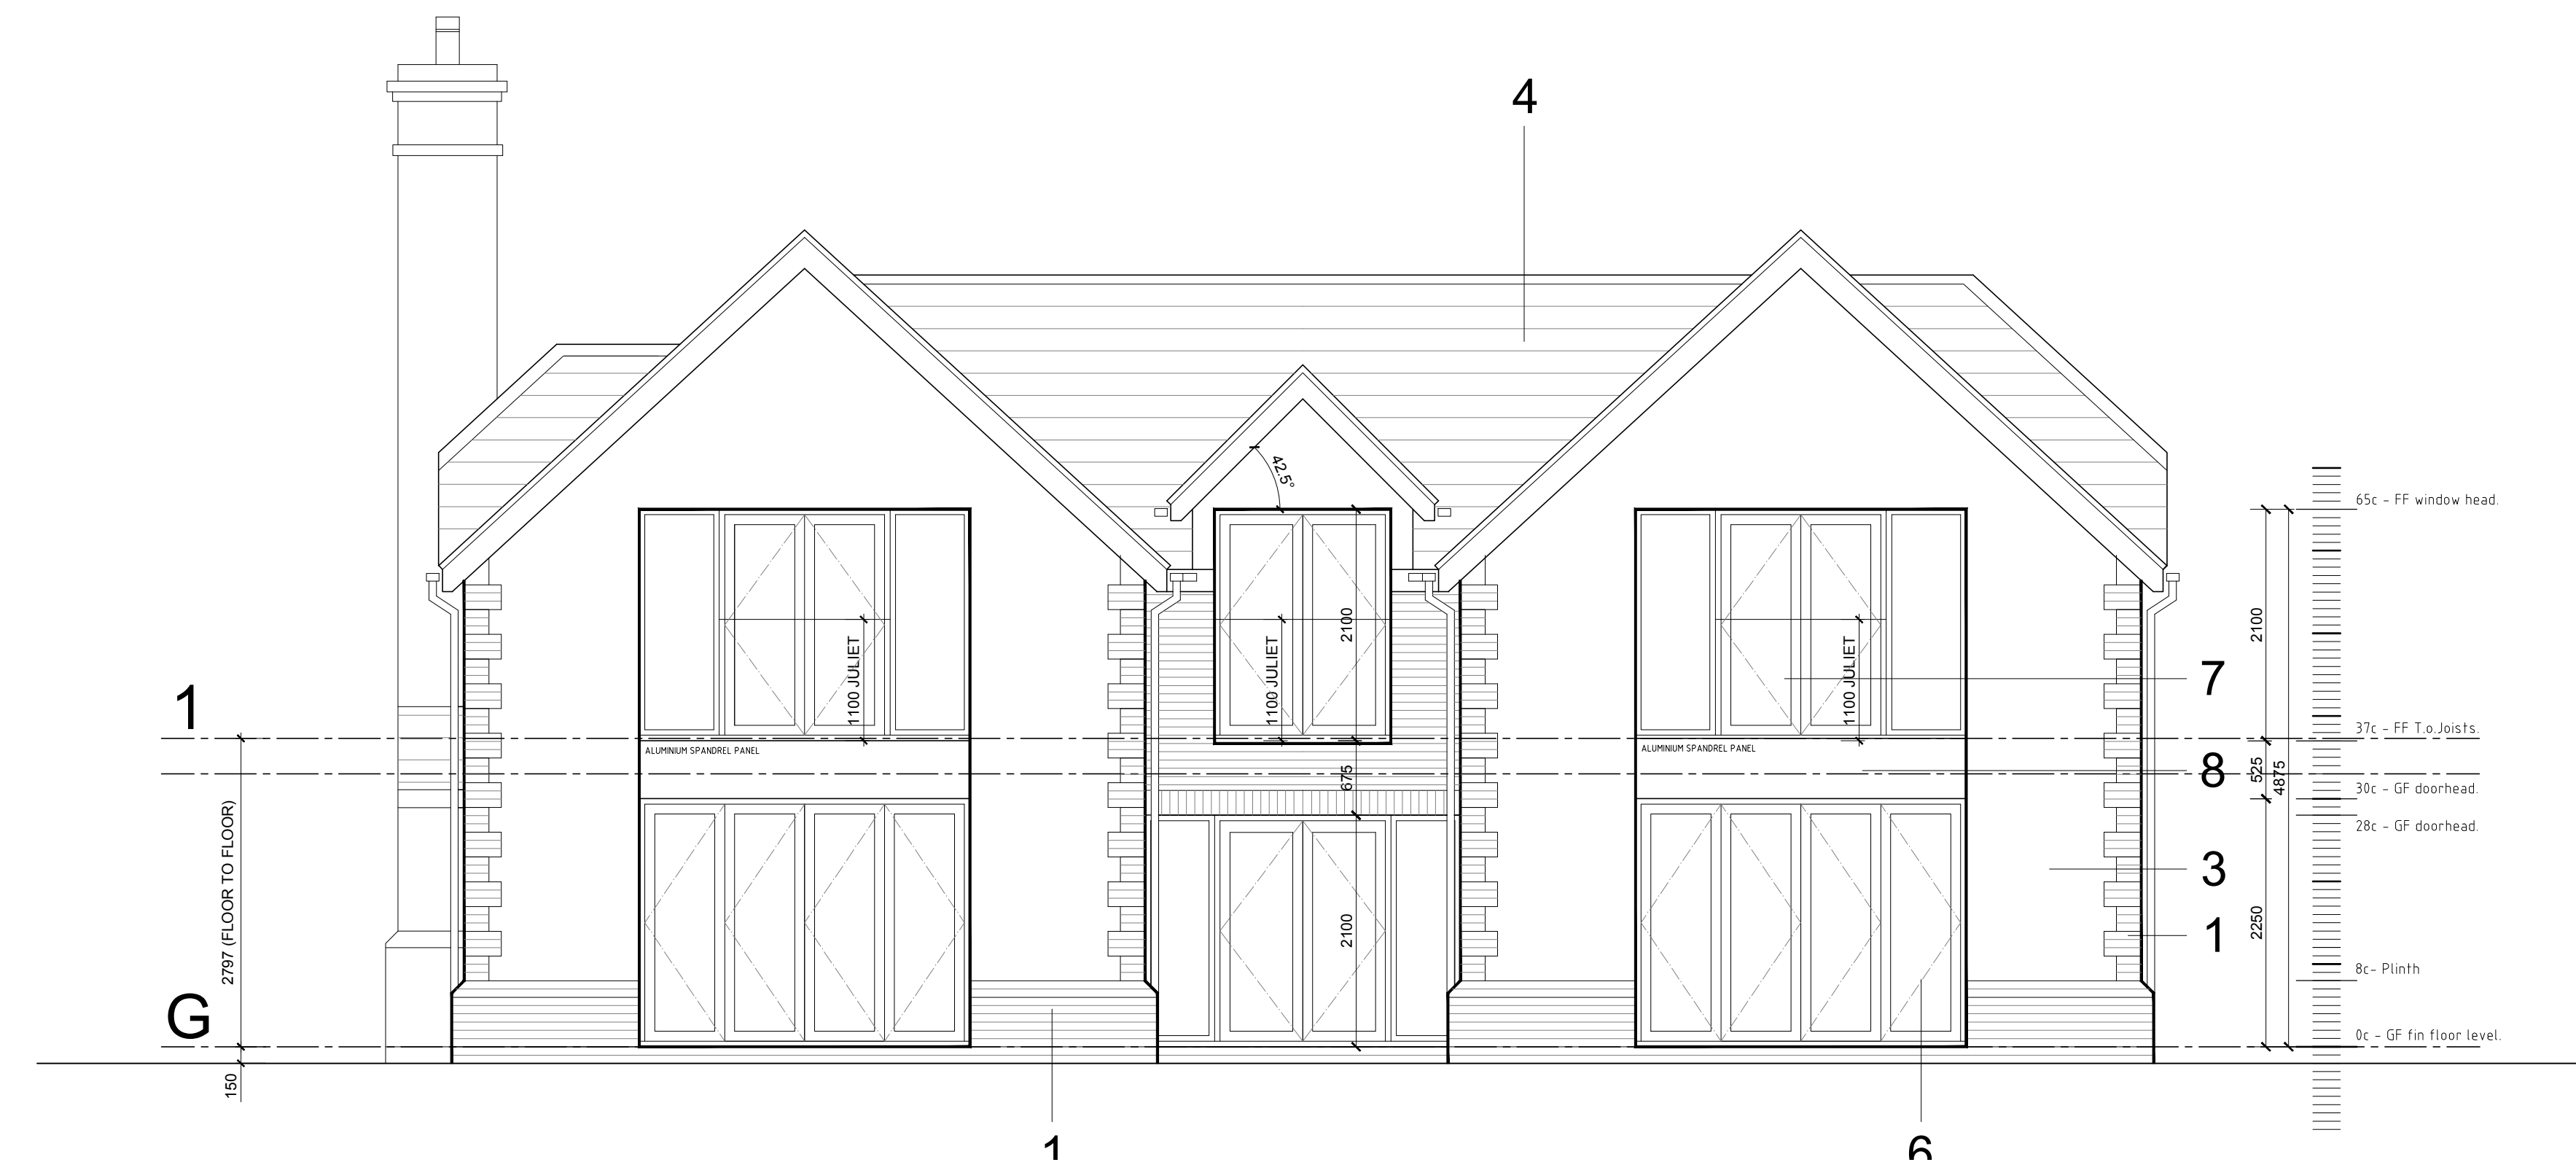


02 REAR ELEVATION  
1:50

SCALE 1:50  
SCALE 1:1

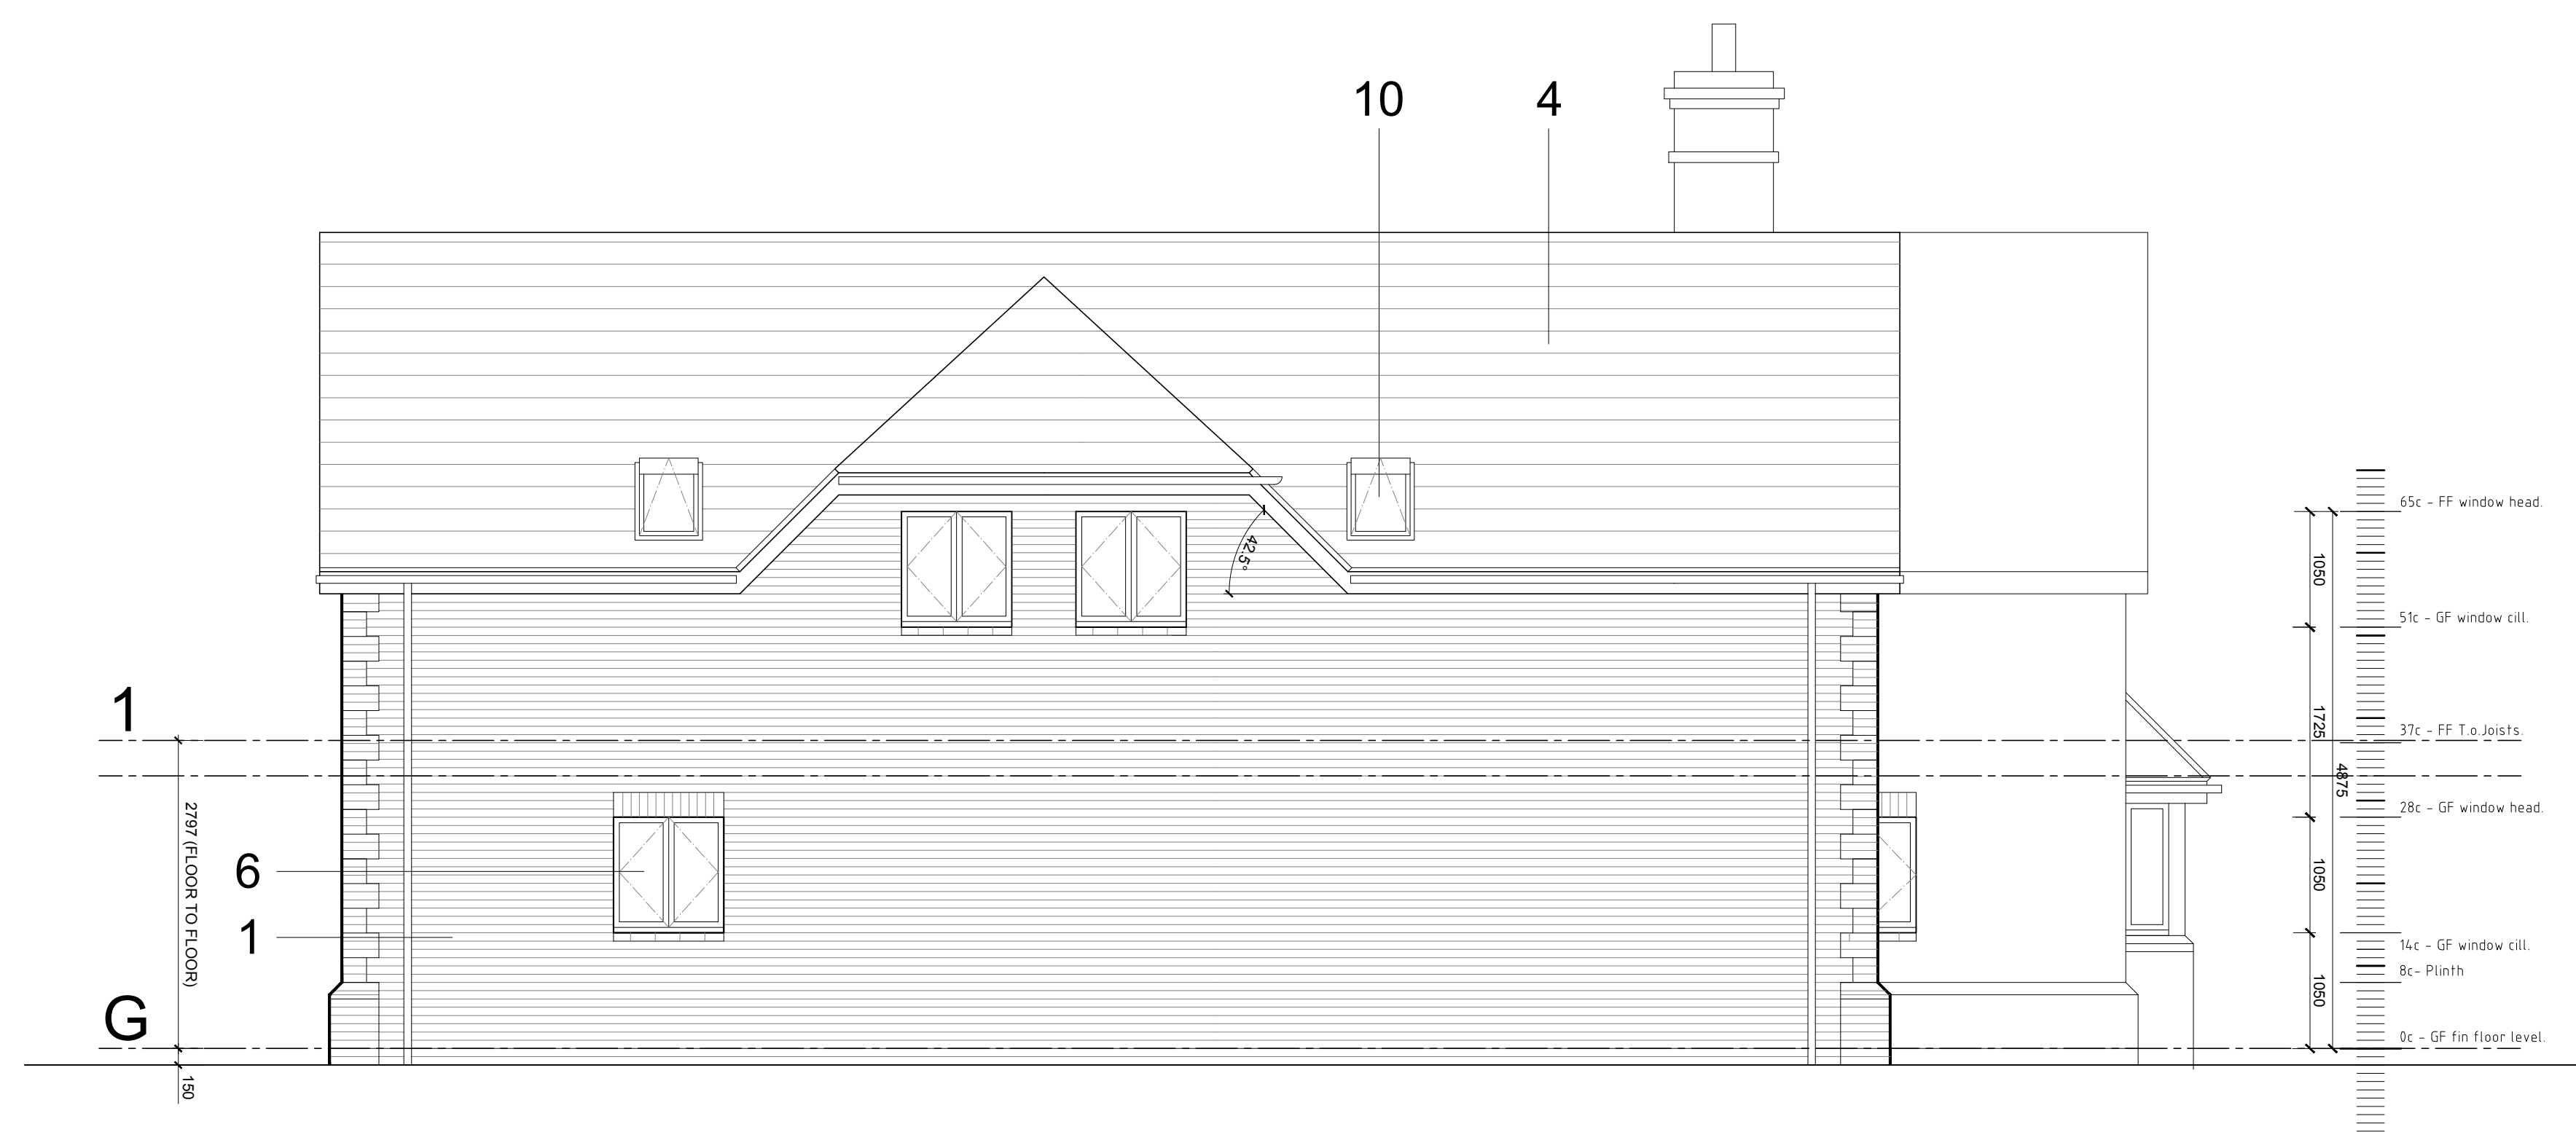

03 SIDE ELEVATION  
1:50


SCALE 1:50  
SCALE 1:1

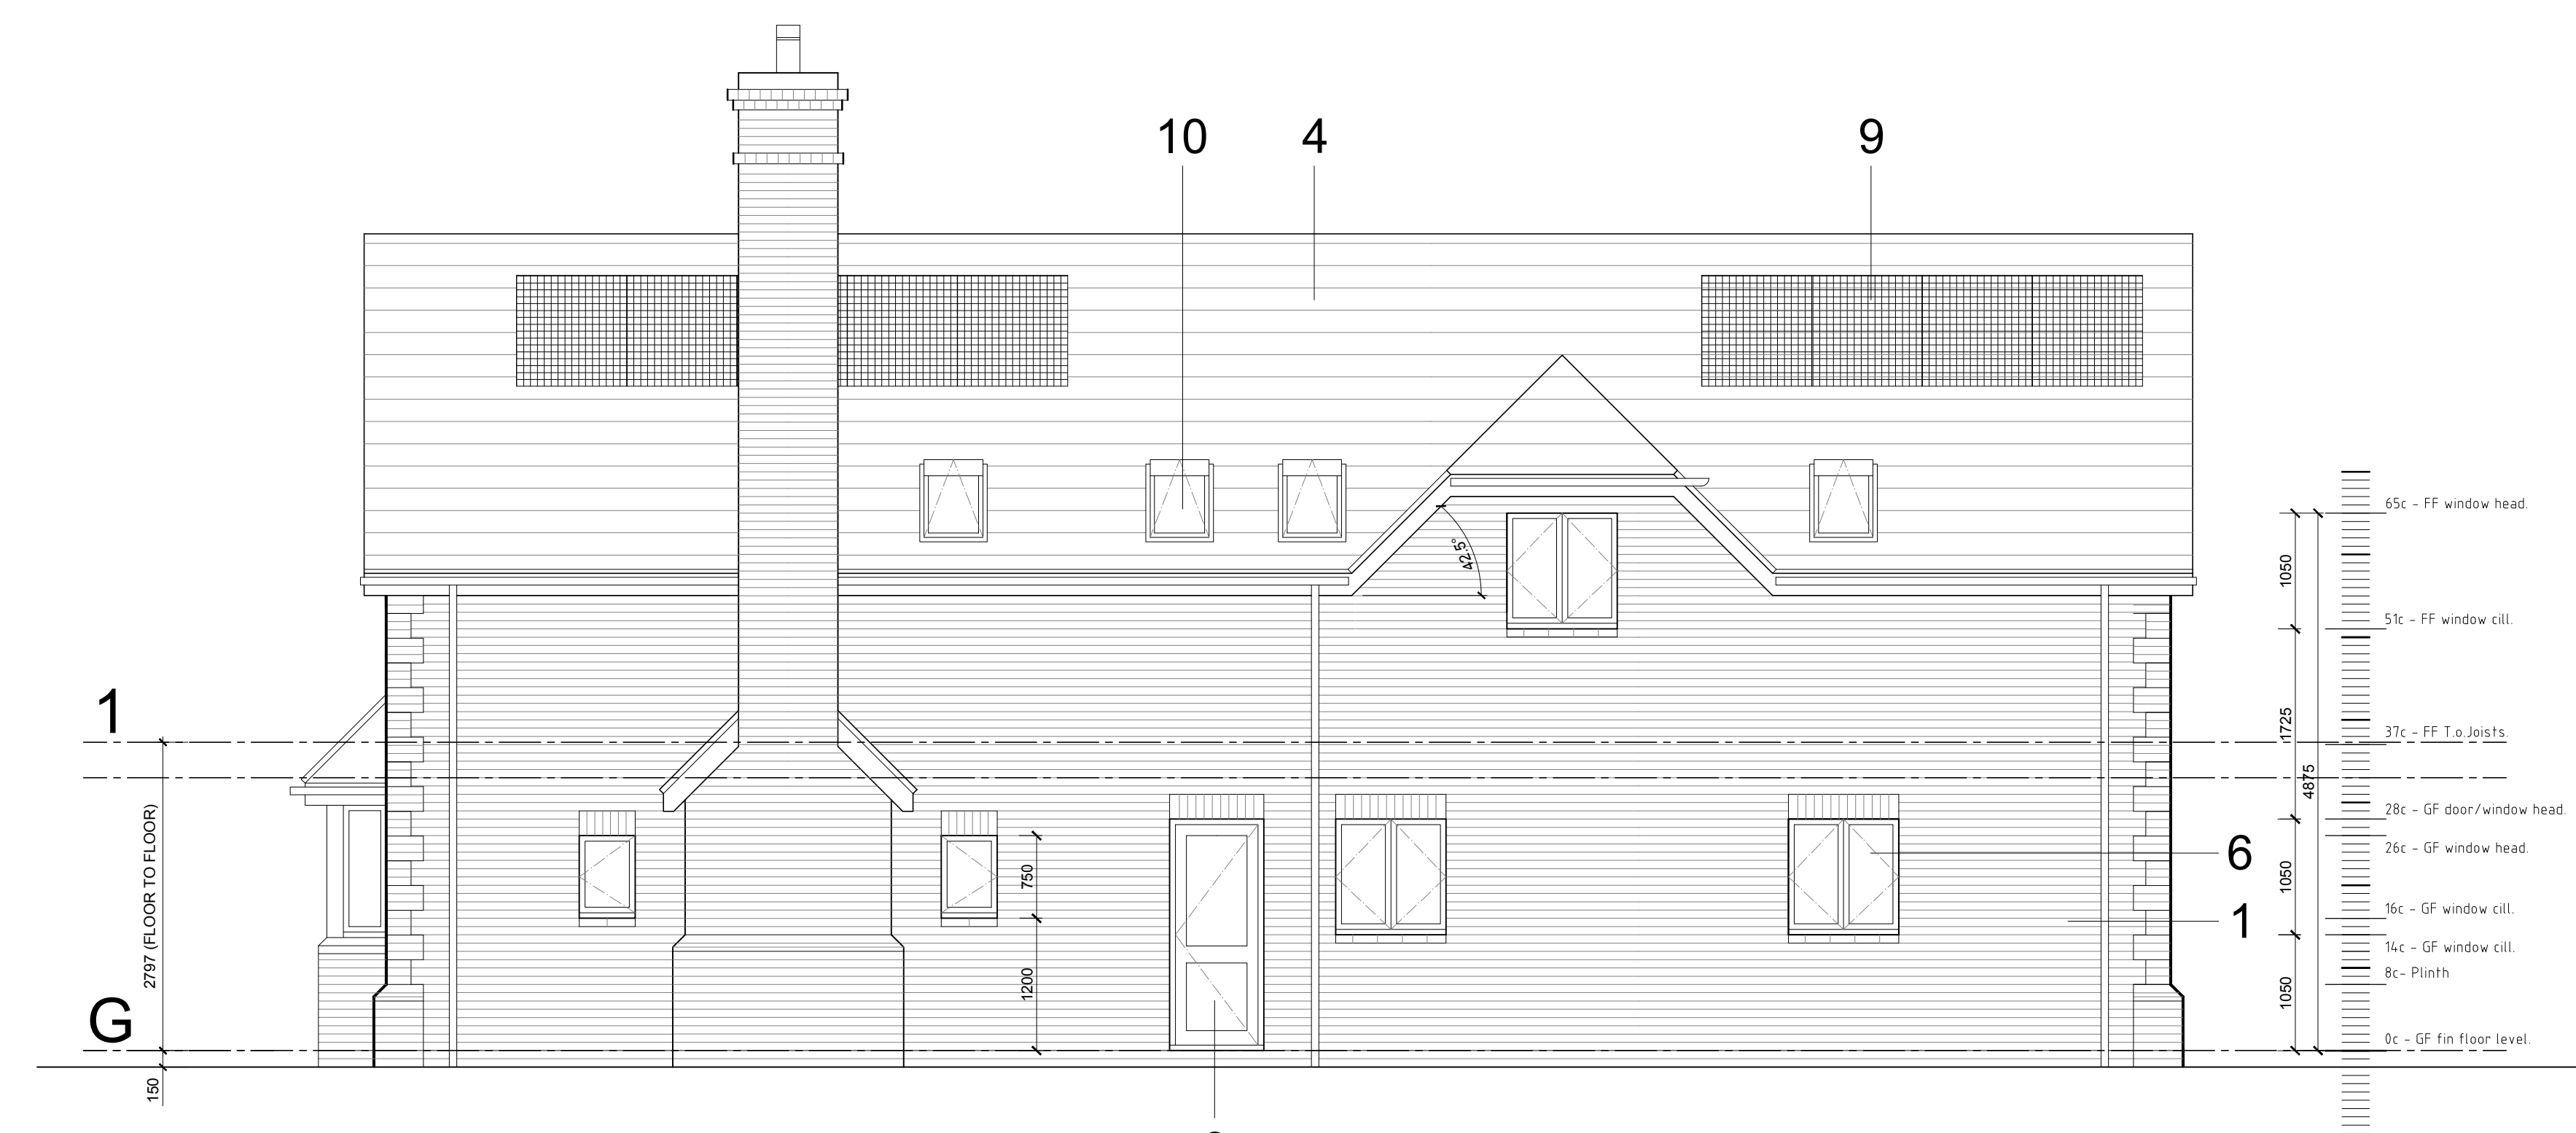

04 SIDE ELEVATION  
1:50

SCALE 1:50  
SCALE 1:1

P00 Preliminary Issue	07.09.22
Rev Description	Date

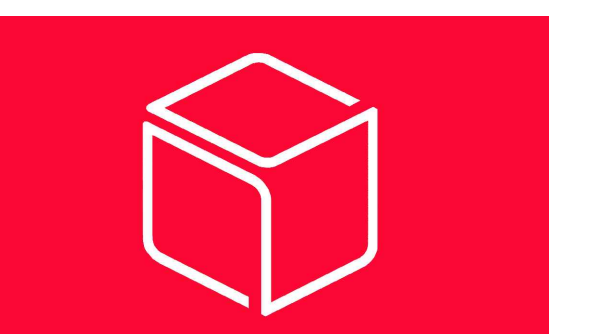

Whitebox Architecture + Design  
3 Kenswick Manor  
Lower Broadheath  
Worcester WR2 6QB

Client

Project  
MEREWOOD FARM, MALTHOUSE LANE  
EARLSWOOD

Drawing Title  
PLOT 1 - ELEVATIONS

Project No. 1142	Drawing No. WHB-P1[2]0001	Revision P00
Scale 1:50@A0	Date 07.09.22	Drawn by WHB

Status  
BUILDING REGULATIONS