


- Key**
- External masonry cavity wall construction. Refer to specification notes.
 - External rendered cavity wall construction. Refer to specification notes.
 - Blockwork cavity garage wall construction. Refer to specification notes.
 - Internal blockwork wall (load bearing). Refer to specification notes.
 - Internal stud partition wall (non-load bearing). Refer to specification notes.
 - Mains operated smoke detector with battery backup
 - Heat detector
 - Extract fan
 - Principal entrance to AD Part M standards

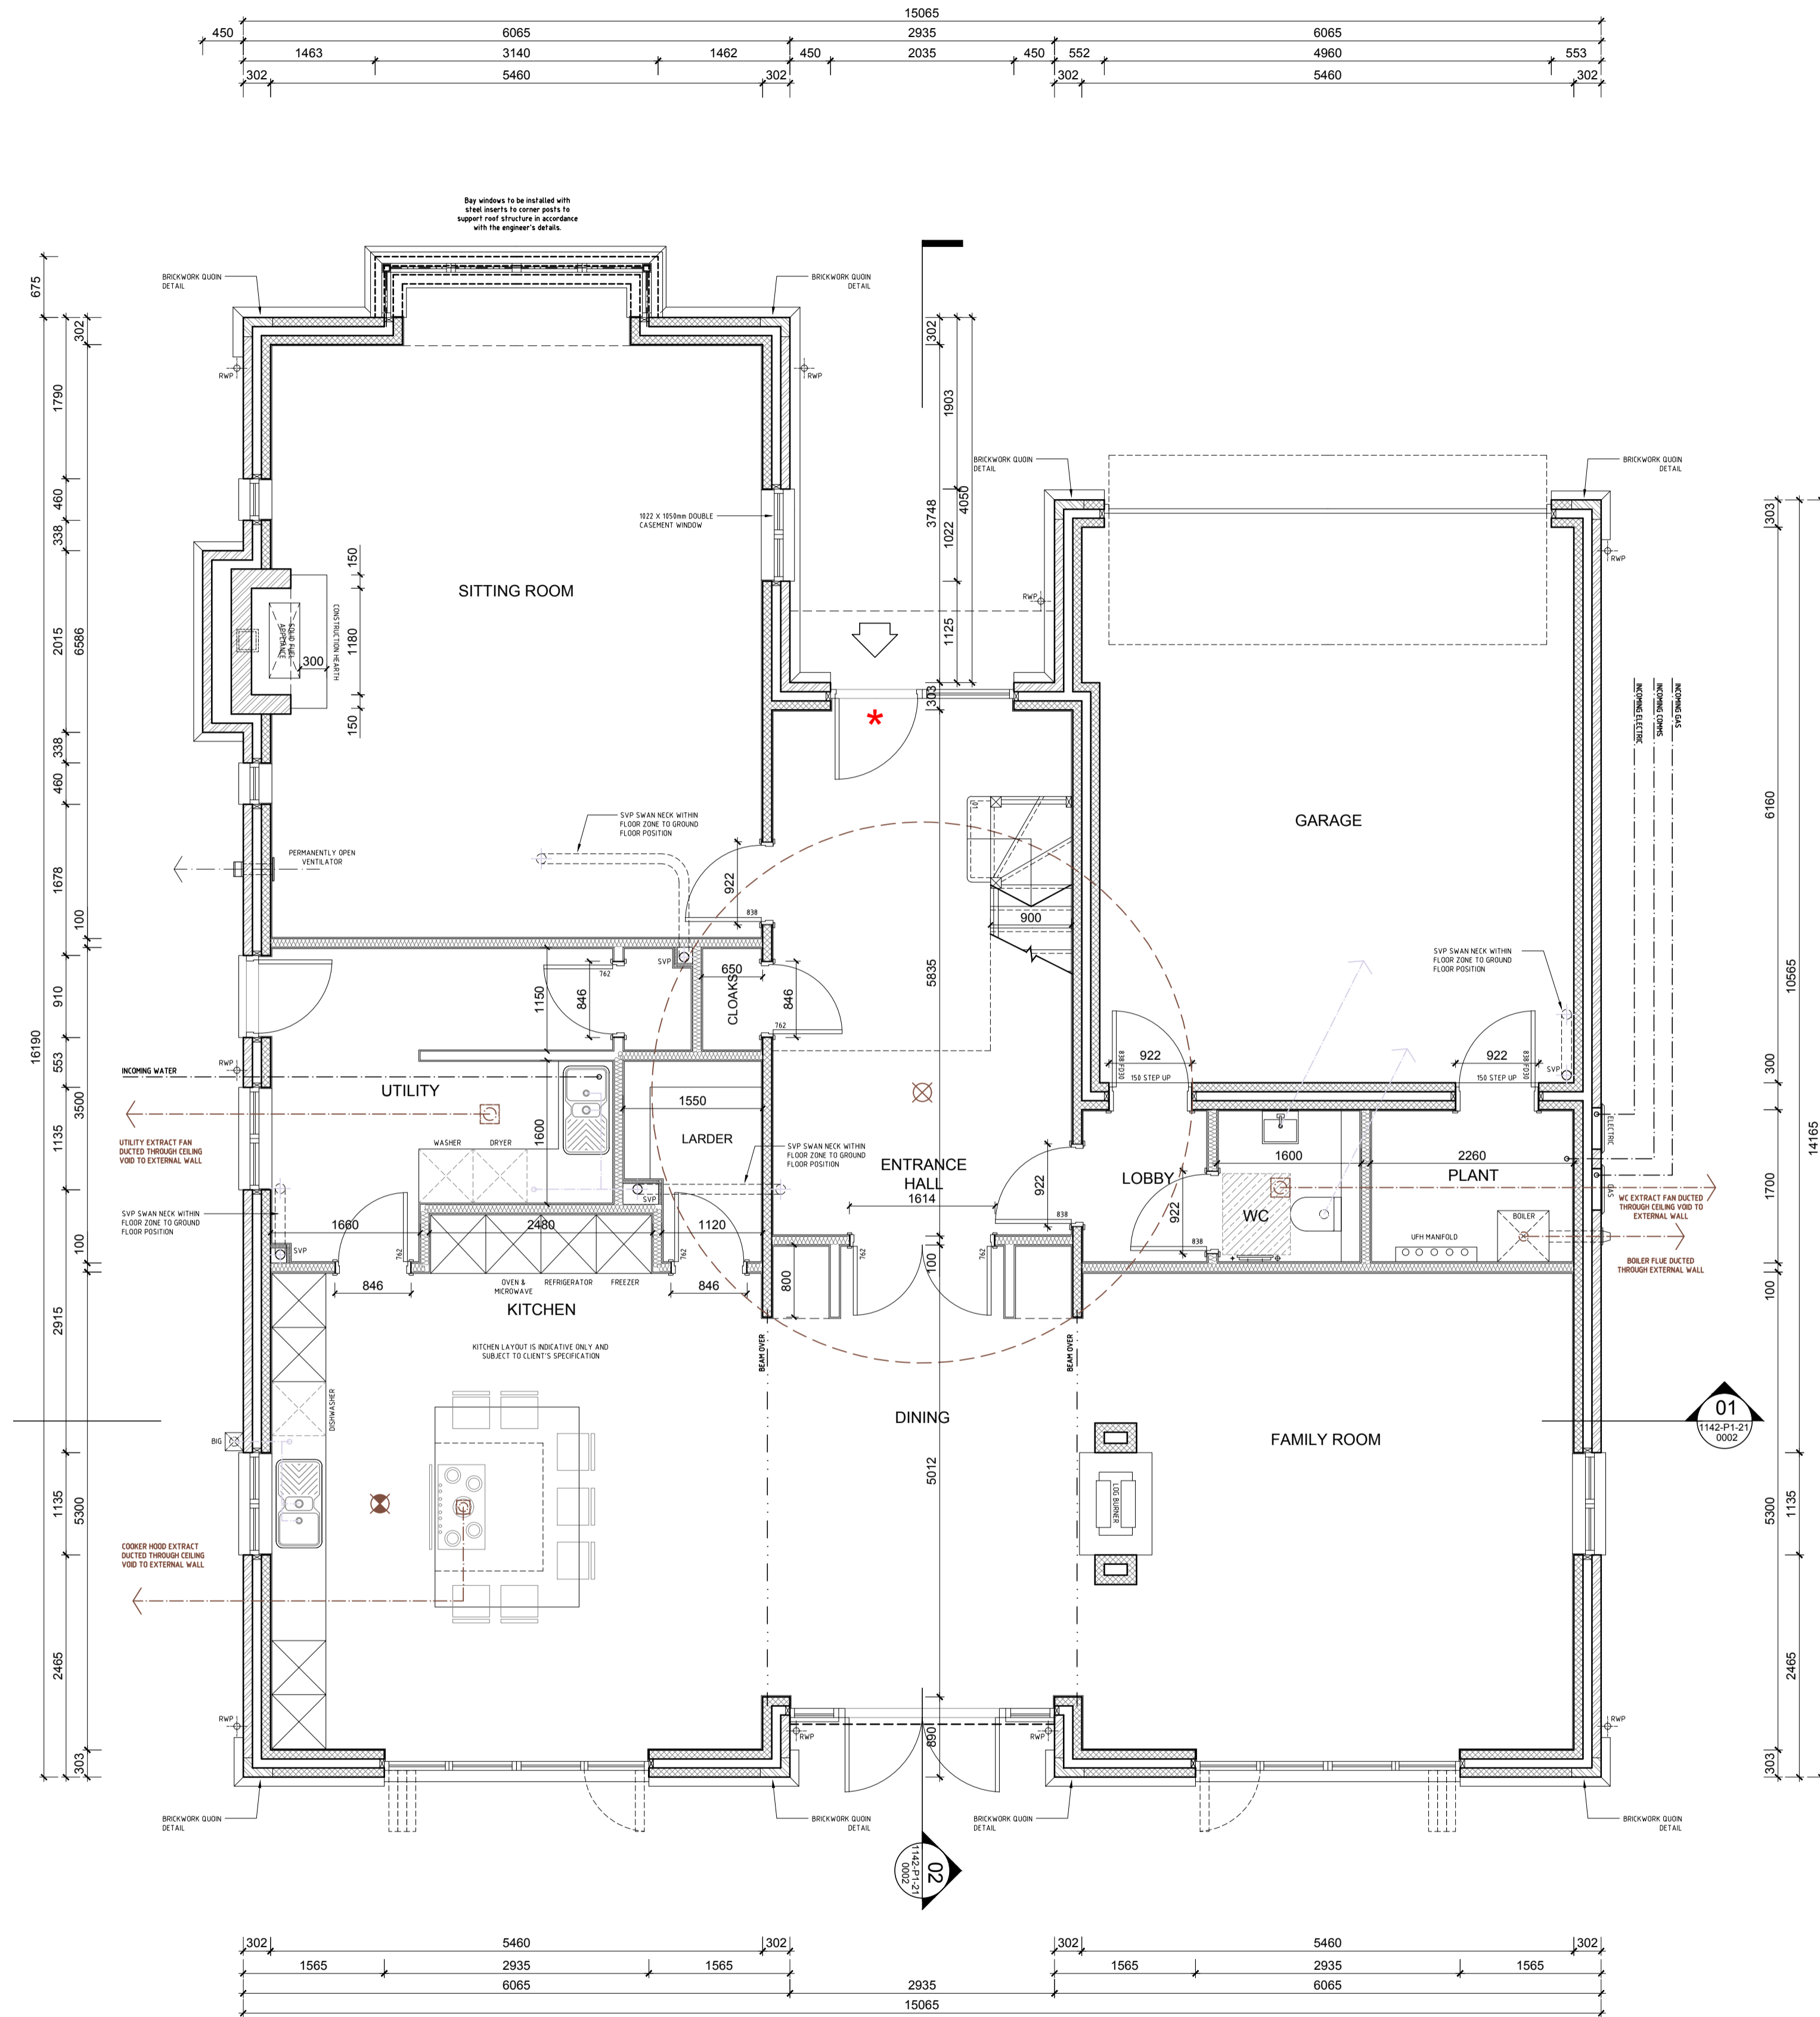

01 GROUND FLOOR PLAN
1:50

P00	Preliminary issue	07.09.22
Rev	Description	Date



Whitebox Architecture + Design
3 Kenswick Manor
Lower Broadheath
Worcester WR2 6QB

Client

Project
MEREWOOD FARM, MALHOUSE LANE
EARLSWOOD

Drawing Title
PLOT 1 - GROUND FLOOR PLAN

Project No.	Drawing No.	Revision
1142	WHB-P1[20]0001	P00
Scale	Date	Drawn by
1:50@A1	07.09.22	WHB

Status
BUILDING REGULATIONS

