
 
 

 







- Key**
-  External masonry cavity wall construction. Refer to specification notes.
  -  External rendered cavity wall construction. Refer to specification notes.
  -  Blockwork cavity garage wall construction. Refer to specification notes.
  -  Internal blockwork wall (load bearing). Refer to specification notes.
  -  Internal stud partition wall (non-load bearing). Refer to specification notes.
  -  Mains operated smoke detector with battery backup
  -  Heat detector
  -  Extract fan
  -  Principal entrance to AD Part M standards



**01 GROUND FLOOR PLAN**  
1:50

P00	Preliminary issue	07.09.22
Rev	Description	Date

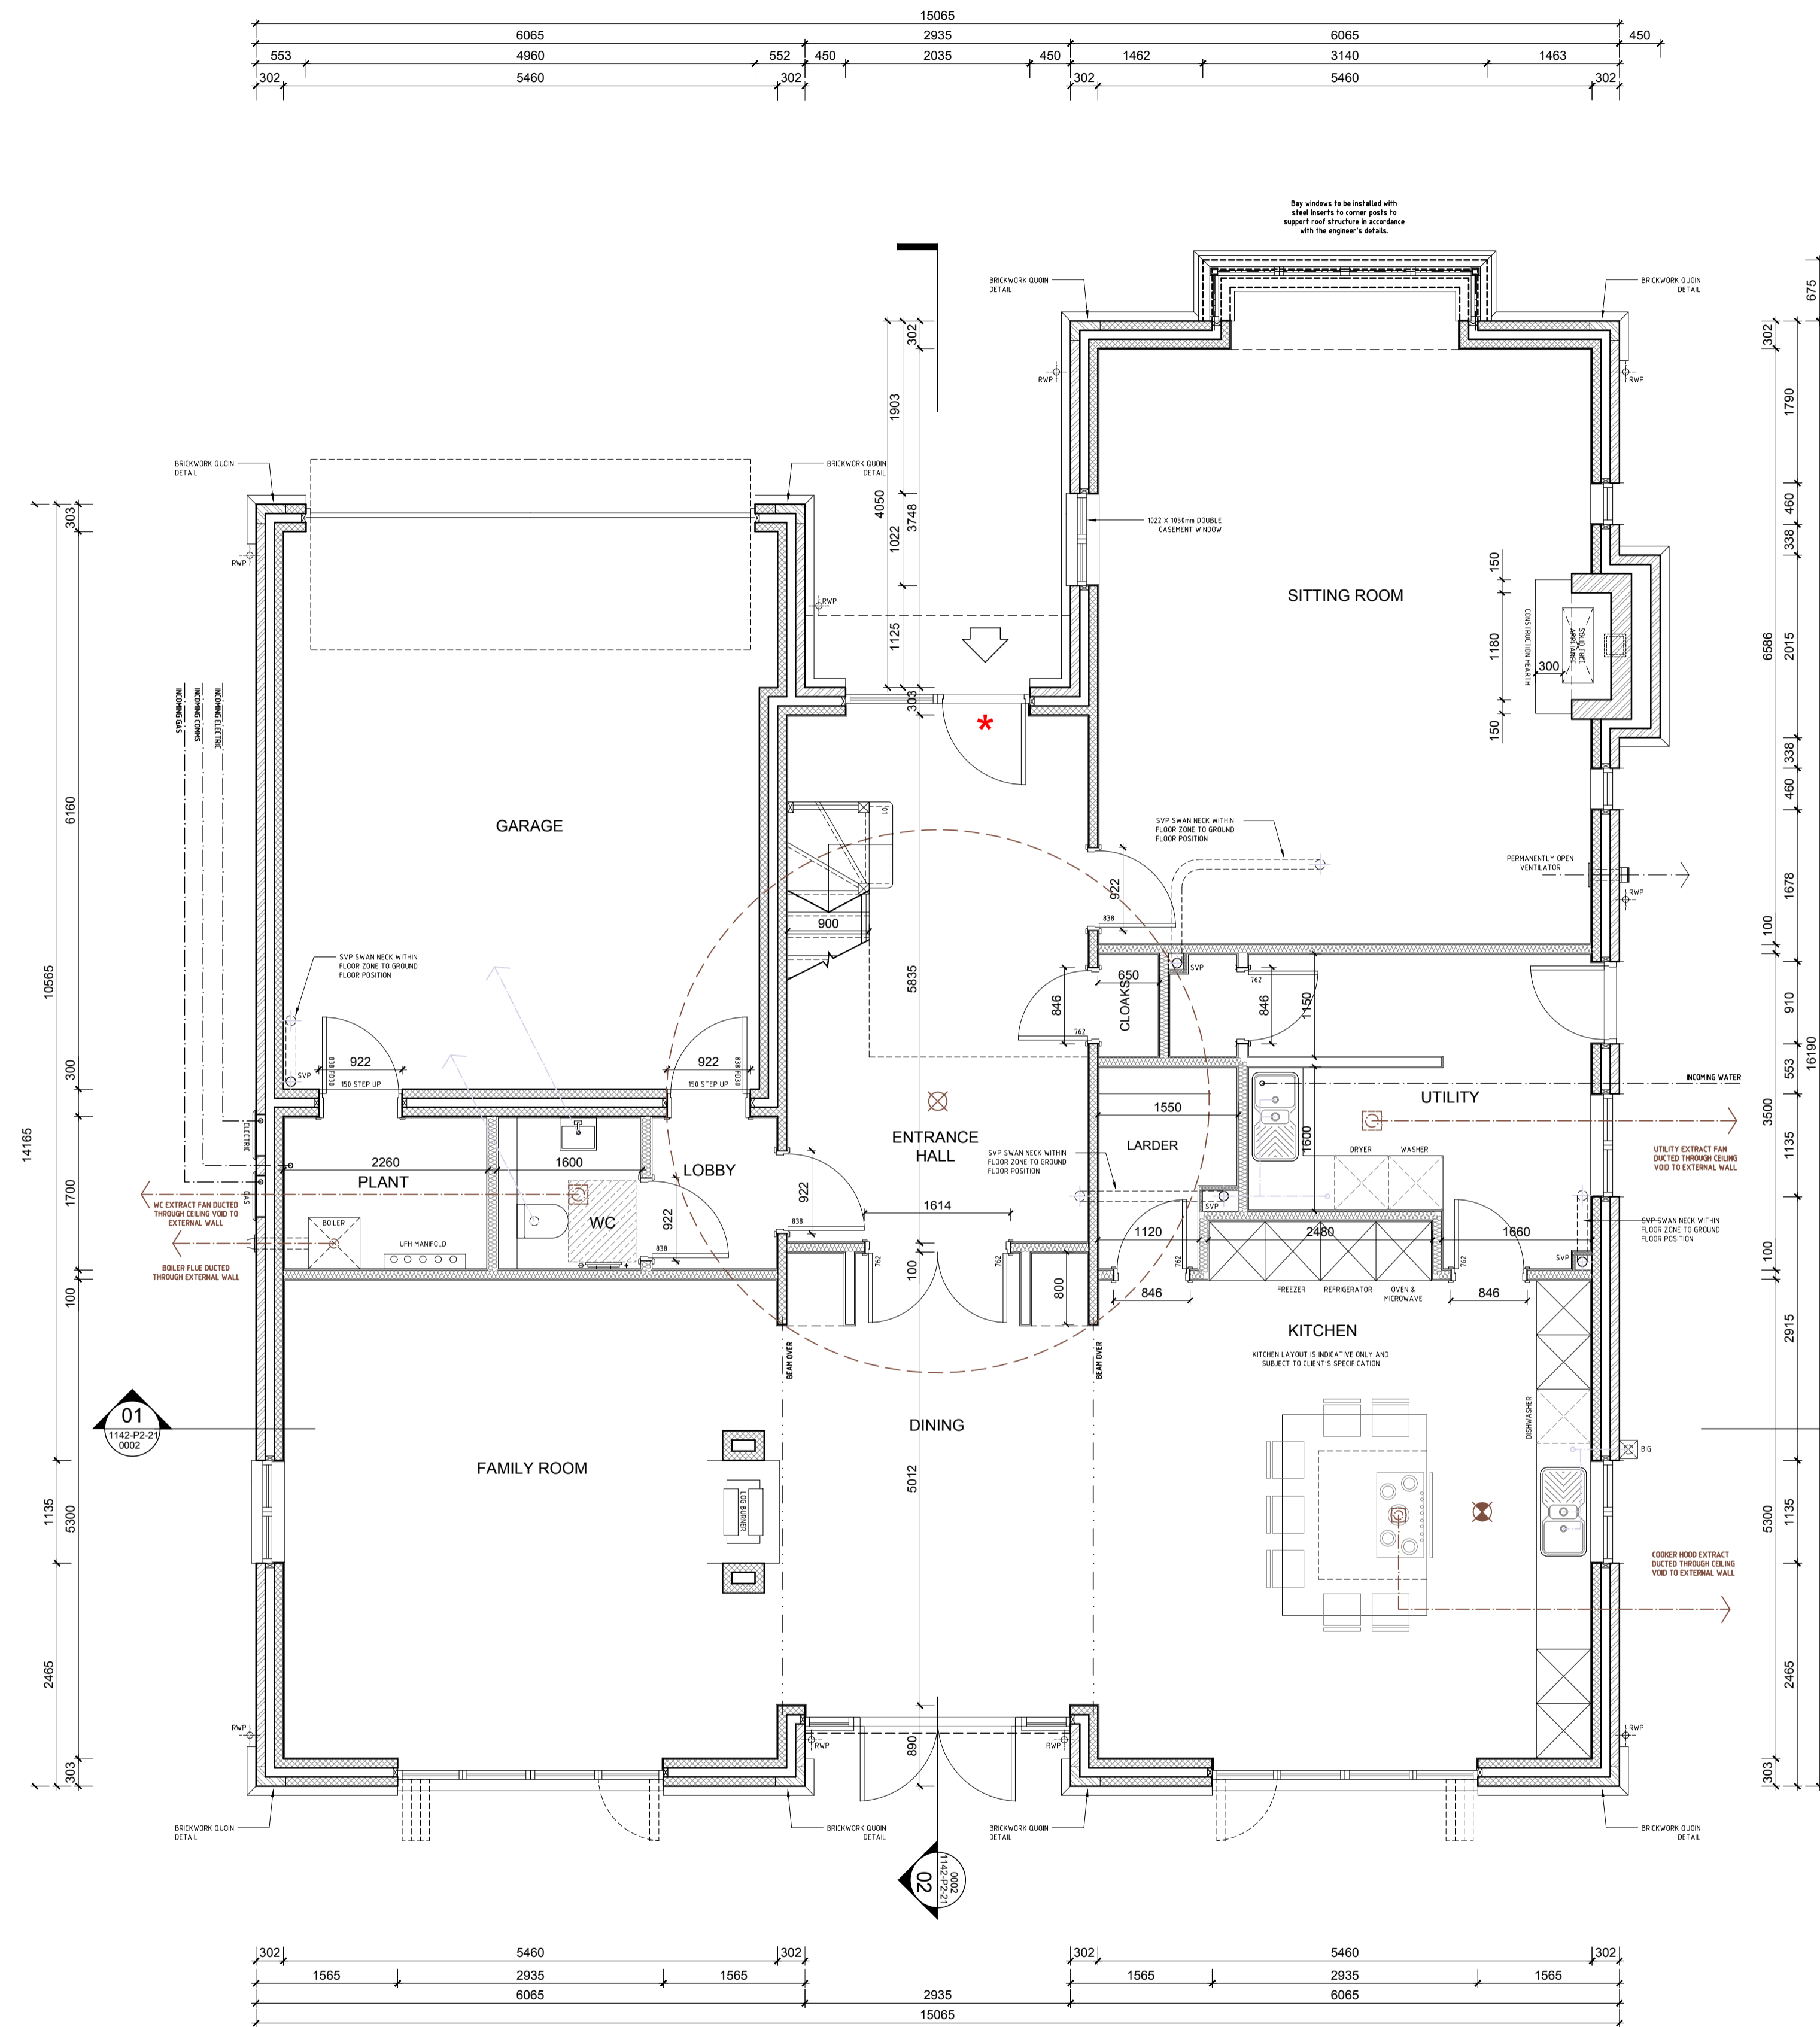

Whitebox Architecture + Design  
3 Kenswick Manor  
Lower Broadheath  
Worcester WR2 6QB

Client

Project  
MEREWOOD FARM, MALHOUSE LANE  
EARLSWOOD

Drawing Title  
PLOT 2 - GROUND FLOOR PLAN

Project No.	Drawing No.	Revision
1142	WHB-P2[20]0001	P00
Scale	Date	Drawn by
1:50@A1	07.09.22	WHB

Status **BUILDING REGULATIONS**

